




320 E. 8TH ST.

DALLAS, TX | VACANT LAND FOR SALE

JAKE MILNER
JMilner@db2re.com
214.526.3626 x 109

SCOTT LAKE
SLake@db2re.com
214.526.3626 x 108

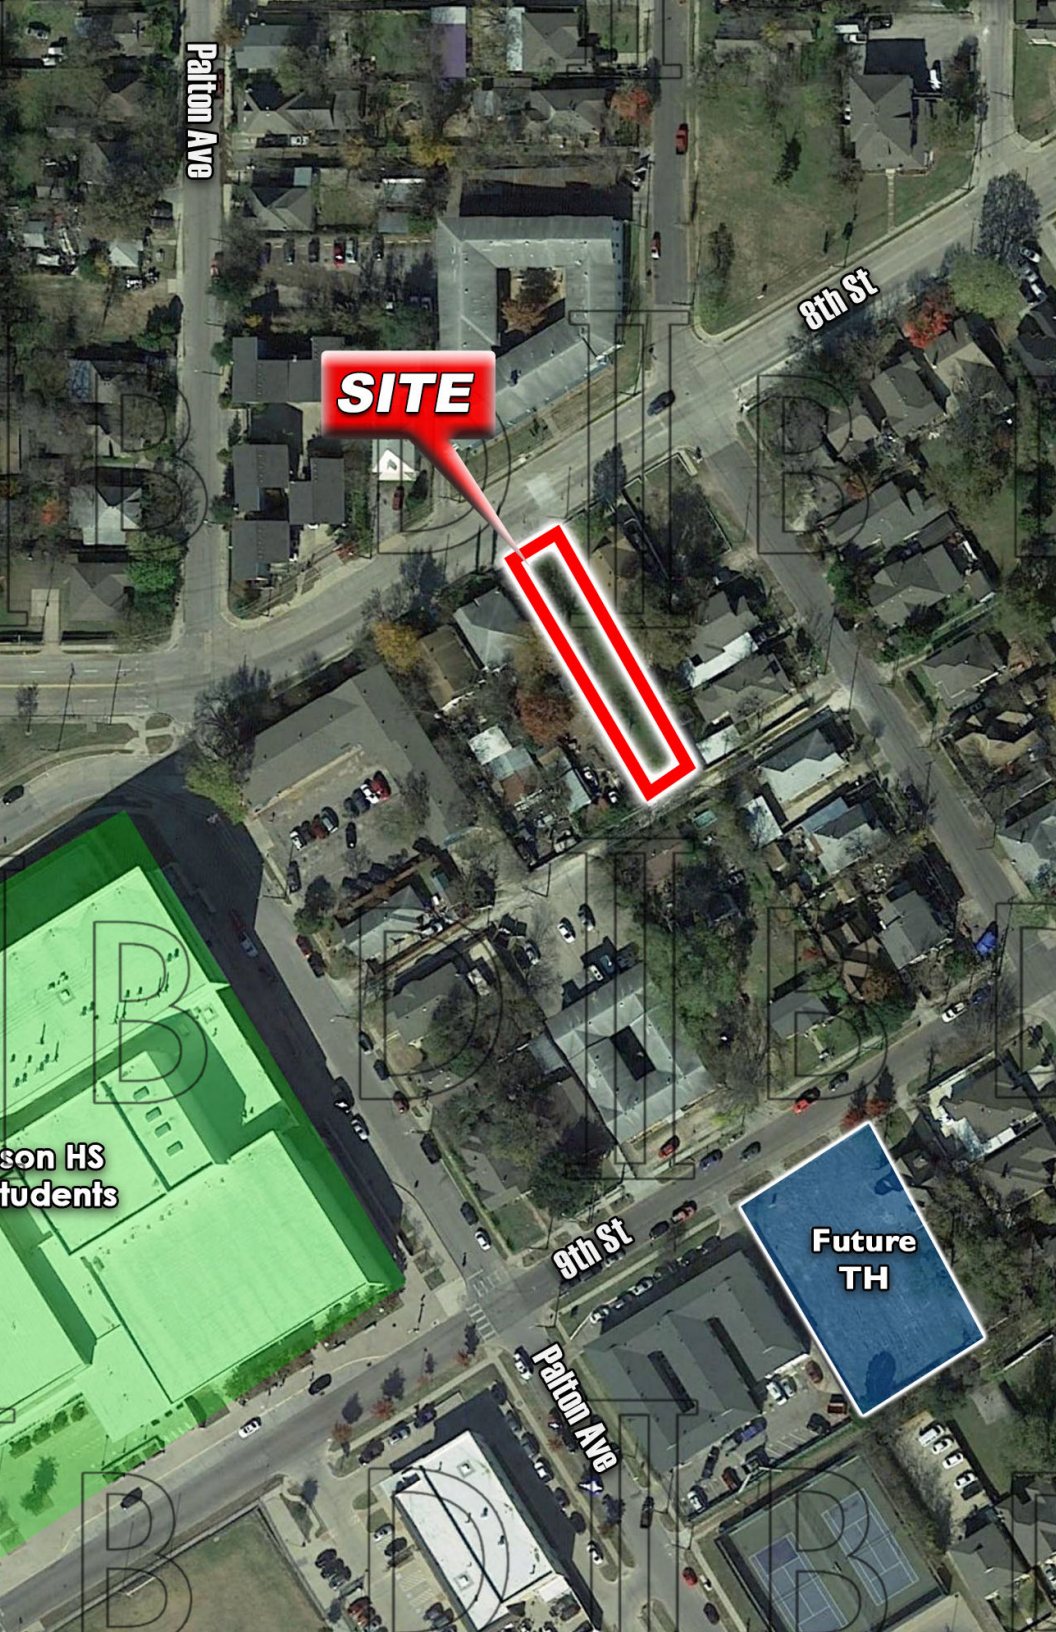

PROPERTY INFORMATION



SIZE:
Land: ± 10,250 SF



ZONING:
MF - 2 (A)


DEMOGRAPHICS

	1 Mile	2 Miles	3 Miles
2023 Population	17,004	57,315	135,599
% Proj Growth 2023 - 2028	3.74%	1.87%	1.42%
2023 Average HH Income	\$81,866	\$90,034	\$92,856
2023 Median HH Income	\$52,569	\$56,024	\$60,869

Any projections used are speculative in nature and do not represent the current or future performance of the site and therefore should not be relied upon. We make no guarantee or warranty regarding the information contained in this flyer. You and your advisors should perform a detailed, independent, investigation of the property to determine whether it meets your satisfaction and the Seller expressly disclaims any representation or warranty with respect to the accuracy of the Submission Items, and Buyer acknowledges that it is relying on its own investigations to determine the accuracy of the Submission Items.
Davidson & Bogel Real Estate, LLC, 2023

SURVEY PLAT

BEING THE EAST OR NORTHEAST 1/2 OF LOT 3, IN BLOCK 91/3074, OF ORIGINAL TOWN OF OAK CLIFF, AN ADDITION TO THE CITY OF DALLAS, DALLAS COUNTY, TEXAS, ACCORDING TO THE MAP THEREOF RECORDED IN VOLUME 89, PAGE 1, OF THE DEED RECORDS OF DALLAS COUNTY, TEXAS.

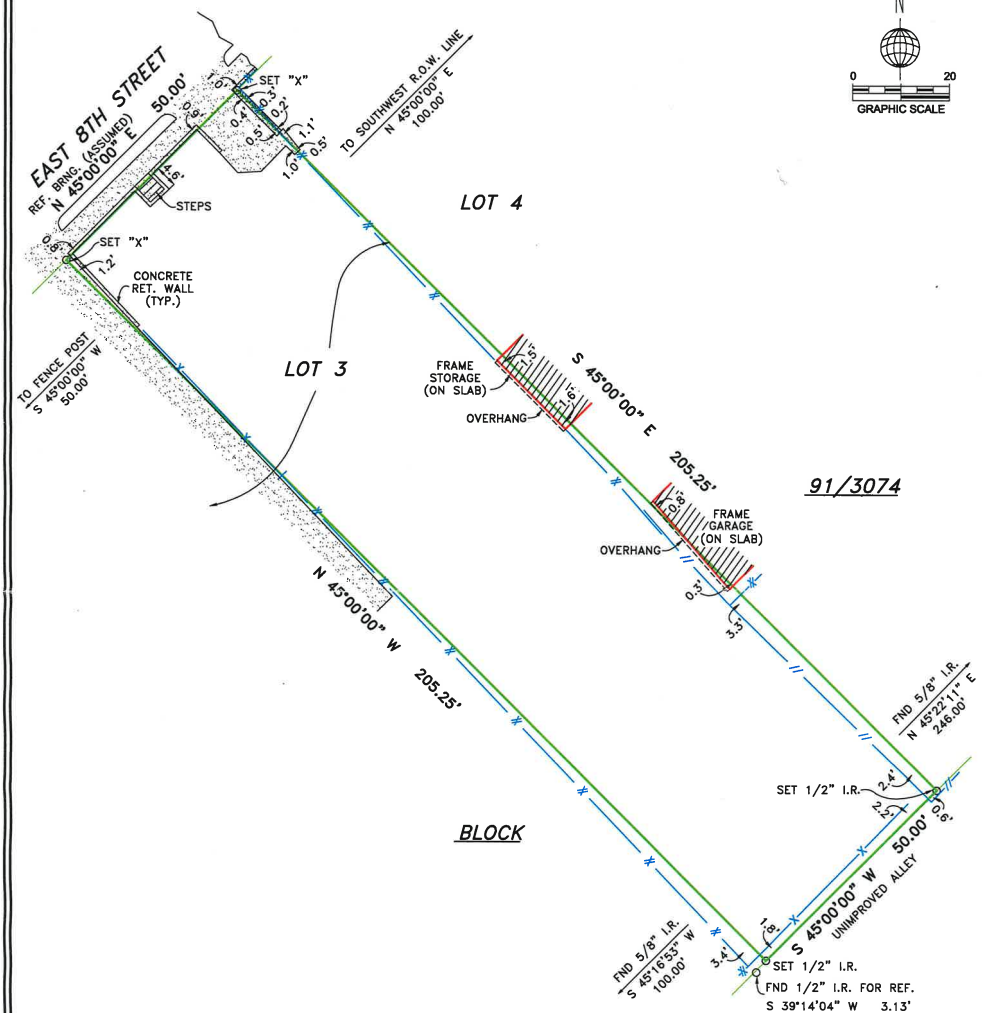

ADDRESS: 320 EAST 8TH STREET

NOTES
1) All corners labeled as SET 1/2" I.R. are 1/2" iron rods with a yellow plastic cap stamped "R.P.L.S. 5310" and for corner.
2) (P.P.) indicates that Building Lines, Easements, Rights-of-Ways, etc. as shown on this survey are per plat referenced in Legal Description hereon.
3) All boundary dimensions shown hereon are per plat unless otherwise noted.

FLOOD ZONE
This is to certify that No Portion of the property shown hereon is within the 100 Year Flood Hazard Area as published in Community Panel No. 480171 04801, Zone "X", dated 08-23-01, of the Flood Insurance Rate Map.

LEGEND			
●	POWER POLE	○	WROUGHT IRON FENCE
⊠	GAS METER	▬	BUILDING LINE
⊞	WATER METER	▬	EASEMENT LINE
—	POWERLINE	▬	BRICK COLUMN
—	OVERHEAD SERVICE LINE	▬	TRANSFORMER AND PAD
—	WOOD FENCE	▬	ASPHALT SURFACE
—	CHAIN LINK FENCE	▬	CONCRETE
—	WIRE FENCE	▬	GRAVEL

I, John S. Turner, Registered Professional Land Surveyor of the State of Texas, do certify that this Survey Plat is a true, correct and accurate representation of the property shown hereon as determined by survey on the ground under my supervision. The lines and dimensions of said property being indicated by the plat. The improvements are within the boundaries of the property lines at the distances indicated and there are no visible and apparent easements, encroachments, conflicts or protrusions, except as shown. This survey meets or exceeds the minimum standards required by the Texas Board of Professional Land Surveying.

This Survey was performed exclusively for the parties shown hereon and is licensed for a single use. This survey remains the property of the Surveyor. Unauthorised reuse is not permitted without the expressed written permission of the Surveyor. This survey is an original work protected by United States Copyright Law and International Treaties. All rights reserved. Do not make illegal copies.



John S. Turner
John S. Turner R.P.L.S. #5310

Analytical Surveys, Inc.
"Registered Professional Land Surveyors"
707 Easy Street (872) 272-8287 Voice
Cortland, Texas 75842 (872) 272-8407 Fax
John S. Turner R.P.L.S. 5310
www.analyticalinc.com

Job Number: 83682-06	Date: 10-11-06
G.F. Number: 06R38133 MA3	Title Company: REPUBLIC TITLE
Certified to: NEXT STEP PROPERTIES INC.	Drawn by: JM

"A professional company operating in your best interest"

Any projections used are speculative in nature and do not represent the current or future performance of the site and therefore should not be relied upon. We make no guarantee or warranty regarding the information contained in this flyer. You and your advisors should perform a detailed, independent, investigation of the property to determine whether it meets your satisfaction and the Seller expressly disclaims any representation or warranty with respect to the accuracy of the Submission Items, and Buyer acknowledges that it is relying on its own investigations to determine the accuracy of the Submission Items. Davidson & Bogel Real Estate, LLC. 2023

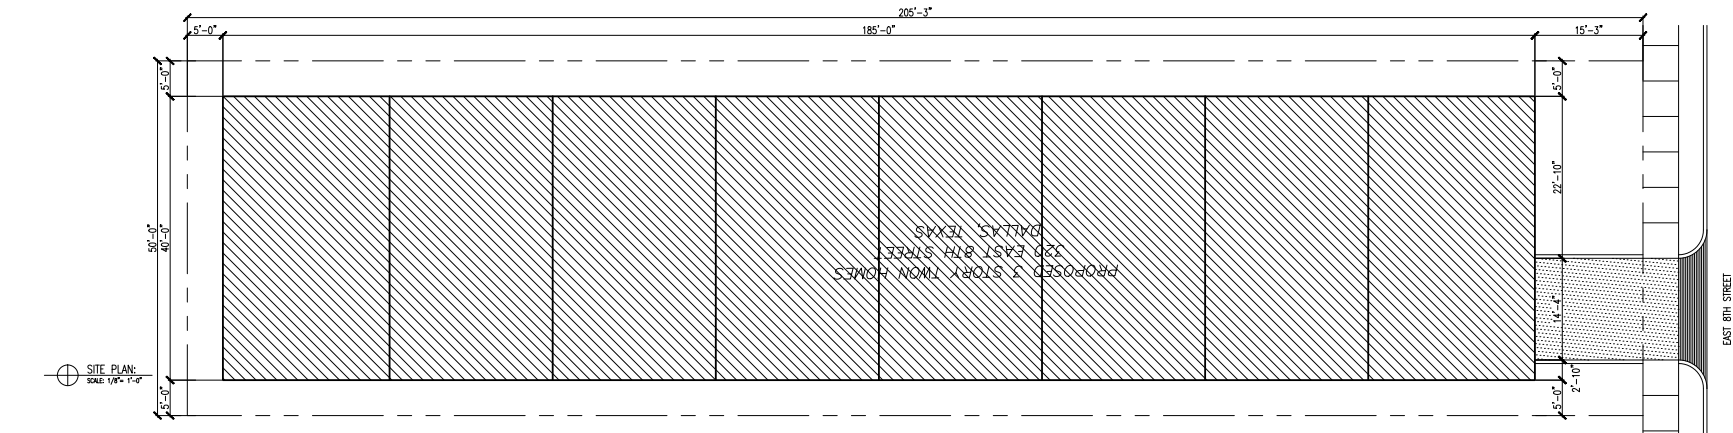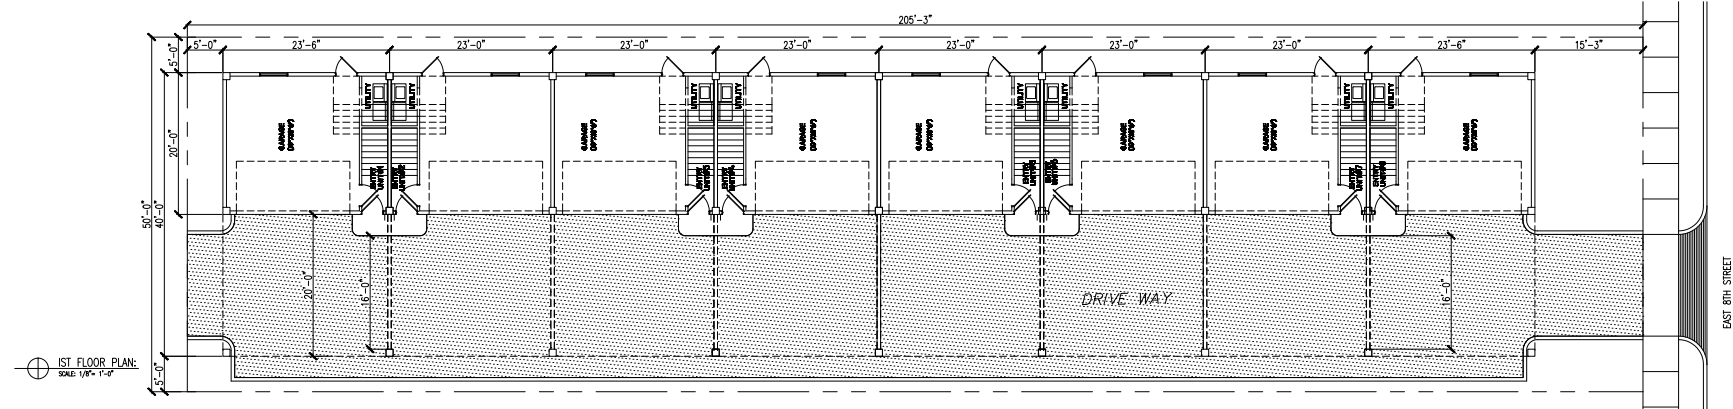

CONSTRUCTION PLANS FOR
TOWN HOMES AT 8TH STREET
 LOT-03, BLOCK---, 320 EAST 8TH STREET
 DALLAS, TEXAS

Owner's Statement:
 The Owner has reviewed and approved this plan for construction.
 (Signature on File)


ISSUE DATE: SEP 04, 2017

DRAWING TITLE :


FLOOR PLANS & ELEVATION

SHEET NO.
A1-A


Any projections used are speculative in nature and do not represent the current or future performance of the site and therefore should not be relied upon. We make no guarantee or warranty regarding the information contained in this flyer. You and your advisors should perform a detailed, independent, investigation of the property to determine whether it meets your satisfaction and the Seller expressly disclaims any representation or warranty with respect to the accuracy of the Submission Items, and Buyer acknowledges that it is relying on its own investigations to determine the accuracy of the Submission Items. Davidson & Bogel Real Estate, LLC. 2023

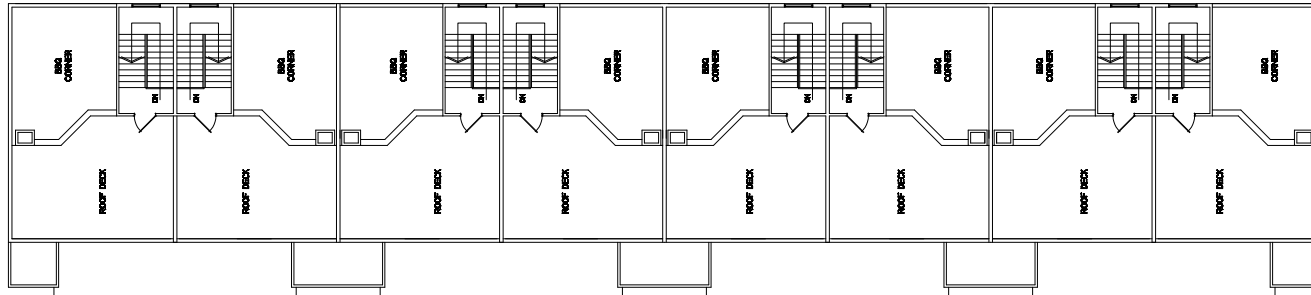

ROOF PLAN:
SCALE 1/8" = 1'-0"

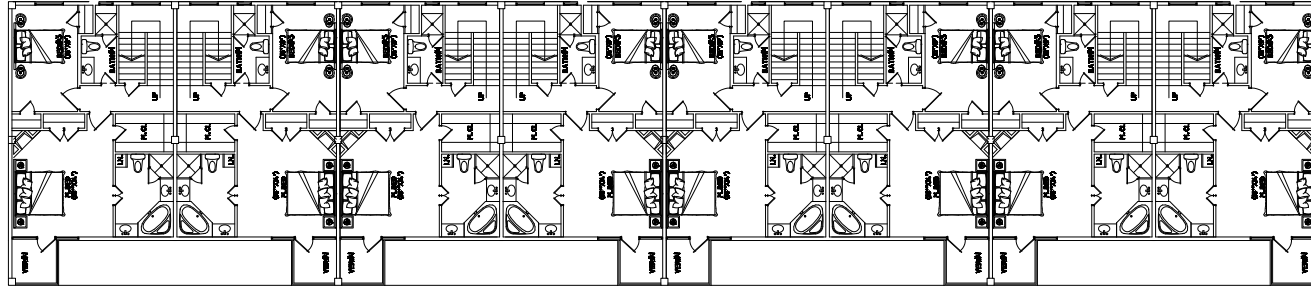

3RD FLOOR PLAN:
SCALE 1/8" = 1'-0"

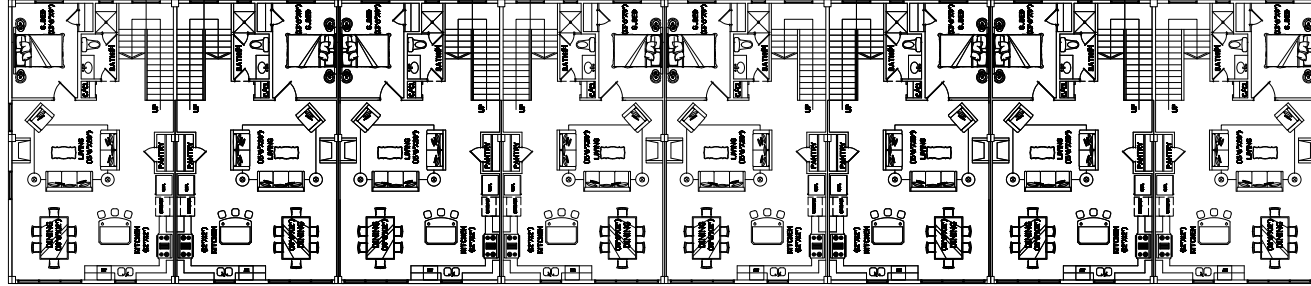

2ND FLOOR PLAN:
SCALE 1/8" = 1'-0"



GROUND FLOOR PLAN:
SCALE 1/8" = 1'-0"

AREAS	IN SQUARE FEET
FIRST FLOOR	86
SECOND FLOOR	86
THIRD FLOOR	86
TOTAL G.F. AREA (GROSS L.A.R.T.)	258
COMMON AREAS	52
TOTAL COMMON AREAS	52
TOTAL COMMON AREAS (GROSS L.A.R.T.)	108
TOTAL GROSS AREA	366
NET AREA	314

CONSTRUCTION PLANS FOR
TOWN HOMES AT 8TH STREET
 LOT-03, BLOCK---, 320 EAST 8TH STREET
 DALLAS, TEXAS

Owner's Statement:
 The Owner has reviewed and approved this plan for construction.
 (Signature on File)

ISSUE DATE: SEP 04, 2017

DRAWING TITLE :


FLOOR PLANS & ELEVATION

SHEET NO.
A1-B

Any projections used are speculative in nature and do not represent the current or future performance of the site and therefore should not be relied upon. We make no guarantee or warranty regarding the information contained in this flyer. You and your advisors should perform a detailed, independent, investigation of the property to determine whether it meets your satisfaction and the Seller expressly disclaims any representation or warranty with respect to the accuracy of the Submission Items, and Buyer acknowledges that it is relying on its own investigations to determine the accuracy of the Submission Items. Davidson & Bogel Real Estate, LLC. 2023

320 E. 8TH ST.

WIDE AERIAL

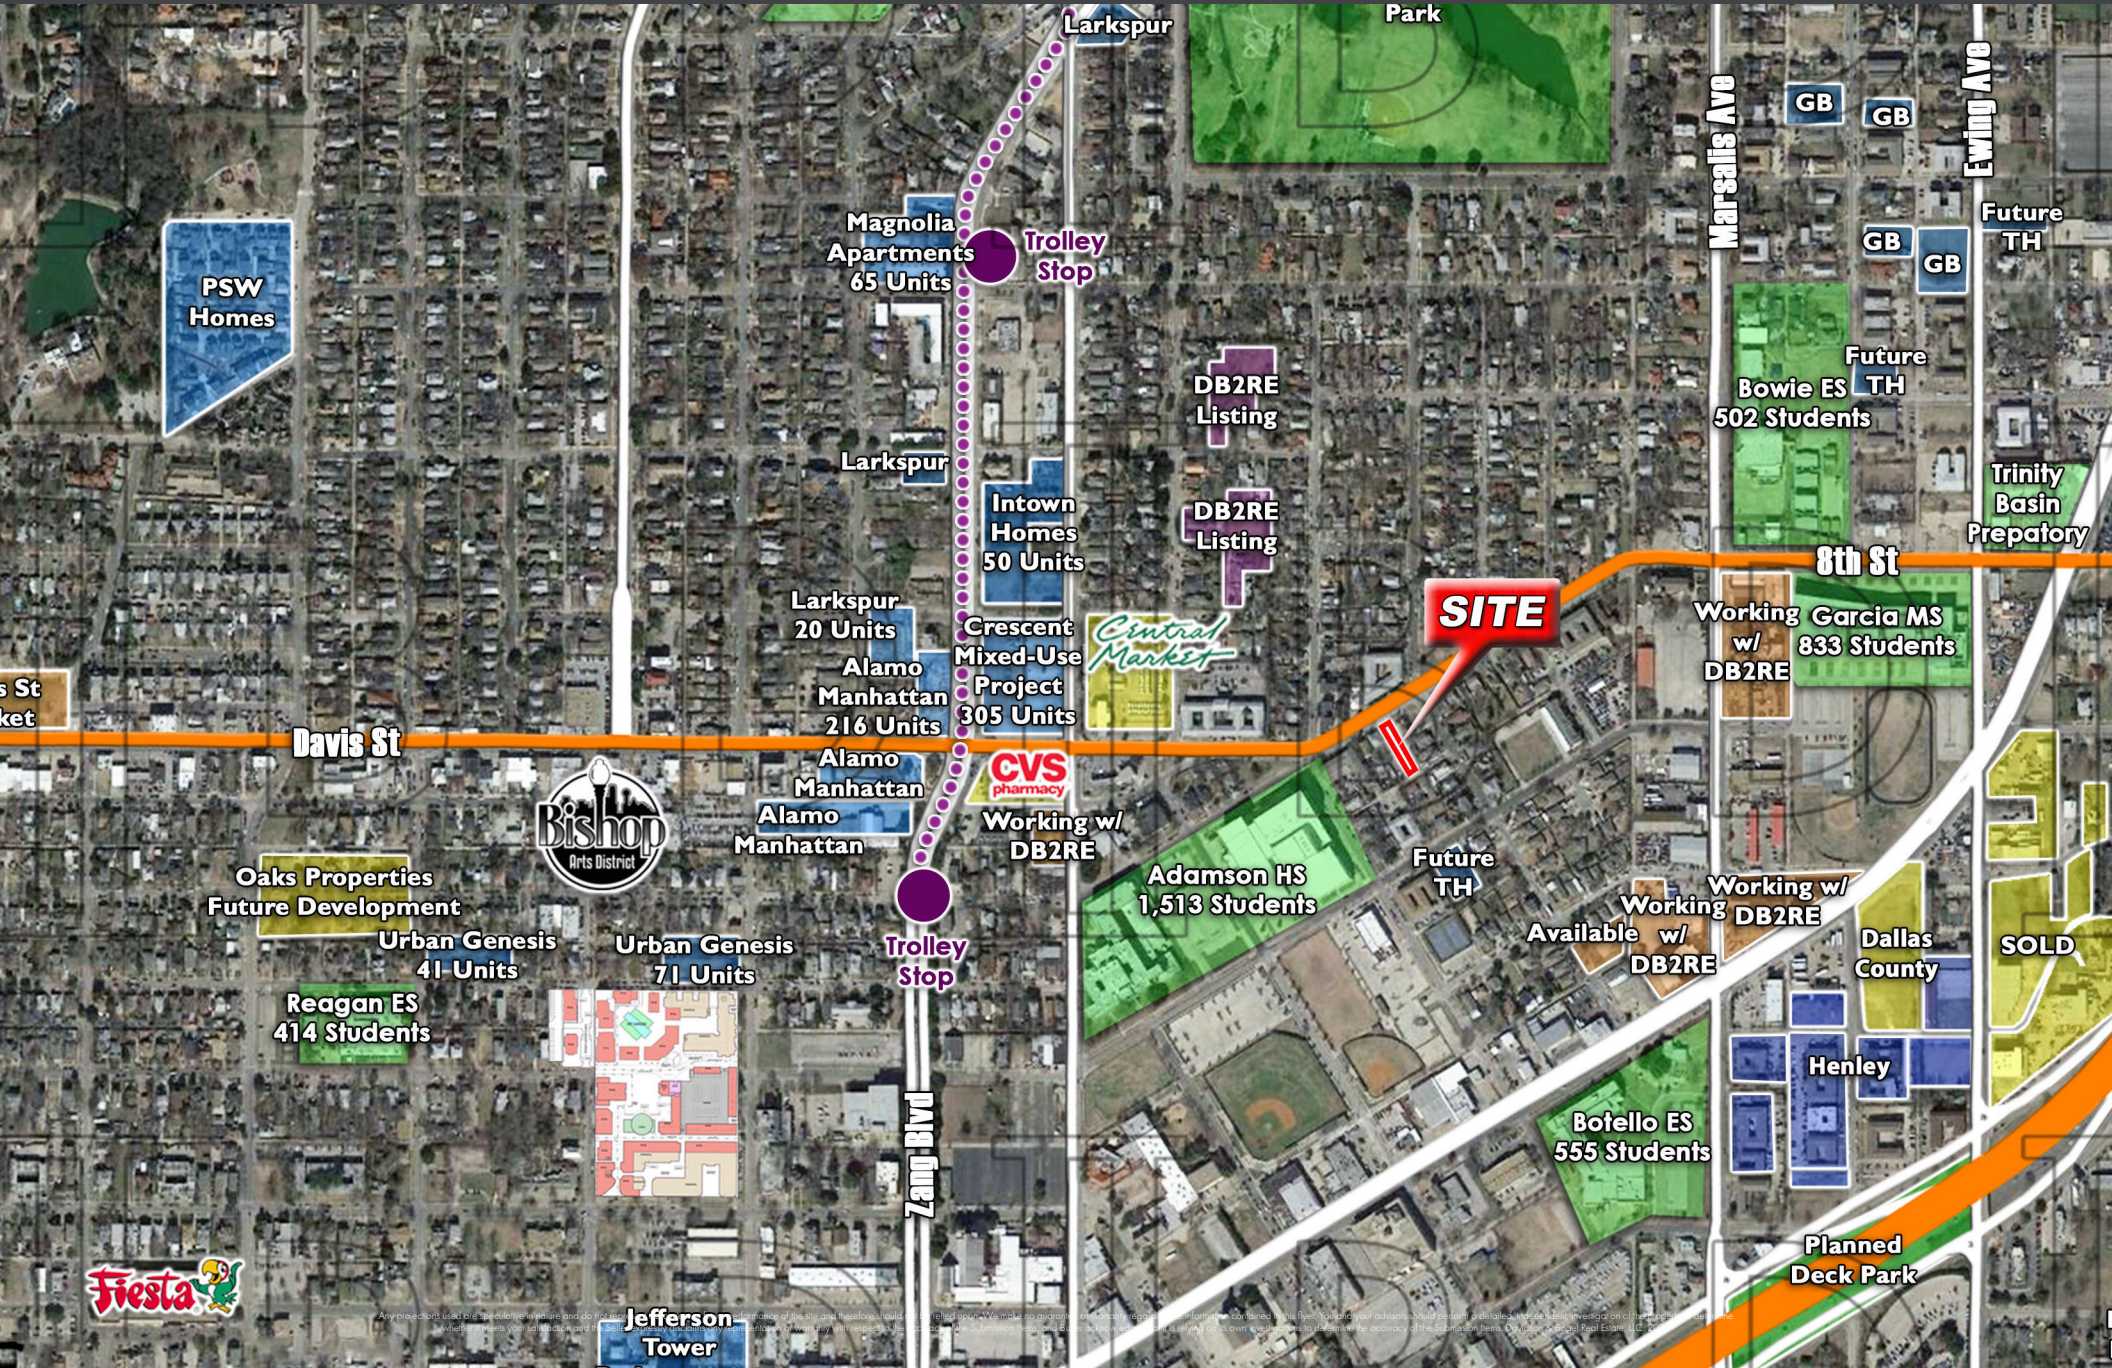

Any projections used by the applicant are preliminary and do not represent the final project. The applicant is not responsible for the accuracy of the information contained in this map. You and your advisors should perform a detailed independent investigation of the project and the area to determine if the information meets your satisfaction and if the information is accurate. 

320 E. 8TH ST.

DISCLAIMER

APPROVED BY THE TEXAS REAL ESTATE COMMISSION FOR VOLUNTARY USE.

TEXAS LAW REQUIRES ALL REAL ESTATE LICENSEES TO GIVE THE FOLLOWING INFORMATION ABOUT BROKERAGE SERVICES TO PROSPECTIVE BUYERS, TENANTS, SELLERS AND LANDLORDS. (01A TREC NO. OP-K)

INFORMATION ABOUT BROKERAGE SERVICES:

Before working with a real estate broker, you should know that the duties of a broker depend on whom the broker represents. If you are a prospective seller or landlord (owner) or a prospective buyer or tenant (buyer), you should know that the broker who lists the property for sale or lease is the owner's agent. A broker who acts as a subagent represents the owner in cooperation with the listing broker. A broker who acts as a buyer's agent represents the buyer. A broker may act as an intermediary between the parties if the parties consent in writing. A broker can assist you in locating a property, preparing a contract or lease, or obtaining financing without representing you. A broker is obligated by law to treat you honestly.

IF THE BROKER REPRESENTS THE OWNER:

The broker becomes the owner's agent by entering into an agreement with the owner, usually through a written - listing agreement, or by agreeing to act as a subagent by accepting an offer of subagency from the listing broker. A subagent may work in a different real estate office. A listing broker or subagent can assist the buyer but does not represent the buyer and must place the interests of the owner first. The buyer should not tell the owner's agent anything the buyer would not want the owner to know because an owner's agent must disclose to the owner any material information known to the agent.

IF THE BROKER REPRESENTS THE BUYER:

The broker becomes the buyer's agent by entering into an agreement to represent the buyer, usually through a written buyer representation agreement. A buyer's agent can assist the owner but does not represent the owner and must place the interests of the buyer first. The owner should not tell a buyer's agent anything the owner would not want the buyer to know because a buyer's agent must disclose to the buyer any material information known to the agent.

IF THE BROKER ACTS AS AN INTERMEDIARY:

A broker may act as an intermediary between the parties if the broker complies with The Texas Real Estate License Act. The broker must obtain the written consent of each party to the transaction to act as an intermediary. The written consent must state who will pay the broker and, in conspicuous bold or underlined print, set forth the broker's obligations as an intermediary. The broker is required to treat each party honestly and fairly and to comply with The Texas Real Estate License Act. A broker who acts as an intermediary in a transaction:

- (1) shall treat all parties honestly;
- (2) may not disclose that the owner will accept a price less than the asking price unless authorized in writing to do so by the owner; buyer: and
- (3) may not disclose that the buyer will pay a price greater than the price submitted in a written offer unless authorized in writing to do so by the buyer; and
- (4) may not disclose any confidential information or any information that a party specifically instructs the broker in writing not to disclose unless authorized in writing to disclose the information or required to do so by The Texas Real Estate License Act or a court order or if the information materially relates to the condition of the property. With the parties' consent, a broker acting as an intermediary between the parties may appoint a person who is licensed under The Texas Real Estate License Act and associated with the broker to communicate with and carry out instructions of one party and another person who is licensed under that Act and associated with the broker to communicate with and carry out instructions of the other party.

IF YOU CHOOSE TO HAVE A BROKER REPRESENT YOU:

You should enter into a written agreement with the broker that clearly establishes the broker's obligations and your obligations. The agreement should state how and by whom the broker will be paid. You have the right to choose the type of representation, if any, you wish to receive. Your payment of a fee to a broker does not necessarily establish that the broker represents you. If you have any questions regarding the duties and responsibilities of the broker, you should resolve those questions before proceeding.

DB URBAN, LLC	9009183	INFO@DB2RE.COM	214-526-3626
LICENSED BROKER / BROKER FIRM NAME	LICENSE NO.	EMAIL	PHONE
MICHAEL EDWARD BOGEL II	598526	EBOGEL@DB2RE.COM	214-526-3626
DESIGNATED BROKER OF FIRM	LICENSE NO.	EMAIL	PHONE
SCOTT LAKE	618506	SLAKE@DB2RE.COM	214-526-3626
LICENSED SUPERVISOR OF SALES AGENT/ ASSOCIATE	LICENSE NO.	EMAIL	PHONE
JAKE MILNER	647114	JMILNER@DB2RE.COM	214-526-3626
SALES AGENT/ASSOCIATE'S NAME	LICENSE NO.	EMAIL	PHONE



Information About Brokerage Services

Texas law requires all real estate license holders to give the following information about brokerage services to prospective buyers, tenants, sellers and landlords.

TYPES OF REAL ESTATE LICENSE HOLDERS:

- **A BROKER** is responsible for all brokerage activities, including acts performed by sales agents sponsored by the broker.
- **A SALES AGENT** must be sponsored by a broker and works with clients on behalf of the broker.

A BROKER’S MINIMUM DUTIES REQUIRED BY LAW (A client is the person or party that the broker represents):

- Put the interests of the client above all others, including the broker’s own interests;
- Inform the client of any material information about the property or transaction received by the broker;
- Answer the client’s questions and present any offer to or counter-offer from the client; and
- Treat all parties to a real estate transaction honestly and fairly.

A LICENSE HOLDER CAN REPRESENT A PARTY IN A REAL ESTATE TRANSACTION:

AS AGENT FOR OWNER (SELLER/LANDLORD): The broker becomes the property owner's agent through an agreement with the owner, usually in a written listing to sell or property management agreement. An owner's agent must perform the broker’s minimum duties above and must inform the owner of any material information about the property or transaction known by the agent, including information disclosed to the agent or subagent by the buyer or buyer’s agent.

AS AGENT FOR BUYER/TENANT: The broker becomes the buyer/tenant's agent by agreeing to represent the buyer, usually through a written representation agreement. A buyer's agent must perform the broker’s minimum duties above and must inform the buyer of any material information about the property or transaction known by the agent, including information disclosed to the agent by the seller or seller’s agent.

AS AGENT FOR BOTH - INTERMEDIARY: To act as an intermediary between the parties the broker must first obtain the written agreement of *each party* to the transaction. The written agreement must state who will pay the broker and, in conspicuous bold or underlined print, set forth the broker's obligations as an intermediary. A broker who acts as an intermediary:

- Must treat all parties to the transaction impartially and fairly;
- May, with the parties' written consent, appoint a different license holder associated with the broker to each party (owner and buyer) to communicate with, provide opinions and advice to, and carry out the instructions of each party to the transaction.
- Must not, unless specifically authorized in writing to do so by the party, disclose:
 - o that the owner will accept a price less than the written asking price;
 - o that the buyer/tenant will pay a price greater than the price submitted in a written offer; and
 - o any confidential information or any other information that a party specifically instructs the broker in writing not to disclose, unless required to do so by law.

AS SUBAGENT: A license holder acts as a subagent when aiding a buyer in a transaction without an agreement to represent the buyer. A subagent can assist the buyer but does not represent the buyer and must place the interests of the owner first.

TO AVOID DISPUTES, ALL AGREEMENTS BETWEEN YOU AND A BROKER SHOULD BE IN WRITING AND CLEARLY ESTABLISH:

- The broker’s duties and responsibilities to you, and your obligations under the representation agreement.
- Who will pay the broker for services provided to you, when payment will be made and how the payment will be calculated.

LICENSE HOLDER CONTACT INFORMATION: This notice is being provided for information purposes. It does not create an obligation for you to use the broker’s services. Please acknowledge receipt of this notice below and retain a copy for your records.

DB Urban, LLC	9009183	info@db2re.com	214-526-3626
Licensed Broker /Broker Firm Name or Primary Assumed Business Name	License No.	Email	Phone
Michael Edward Bogel II	598526	ebogel@db2re.com	214-526-3626
Designated Broker of Firm	License No.	Email	Phone
Scott Lake	618506	slake@db2re.com	214-526-3626
Licensed Supervisor of Sales Agent/ Associate	License No.	Email	Phone
Jake Milner	647114	jmilner@db2re.com	214-526-3626
Sales Agent/Associate’s Name	License No.	Email	Phone

Buyer/Tenant/Seller/Landlord Initials

Date