



SEC - HWY. 287 & PALMETTO RD.

WAXAHACHIE, TX | ELLIS COUNTY | WAXAHACHIE I.S.D | LAND FOR SALE

CHRISTOPHER KHOURY
CKhoury@db2re.com
214.526.3626 x 127

SCOTT LAKE
SLake@db2re.com
214.526.3626 x 108

JAKE MILNER
JMilner@db2re.com
214.526.3626 x 109

287

Windmill Crossing
219 Lots

2,948 VPD ('20)

SITE

287

Oliver E. Cliff ES
514 Students

PROPERTY INFORMATION



SIZE:

± 26.63 AC

± 19.44 AC



TRAFFIC COUNTS:

F.M. 878: 2,948 VPD ('20)

Hwy. 287: 38,956 VPD ('20)



ZONING:

PD - TH

PD - MF - 1



UTILITIES:

To the Site

DEMOGRAPHICS

	1 Mile	3 Miles	5 Miles
2022 Population	2,624	29,219	47,888
% Proj Growth 2022-2027	2.34%	2.03%	2.63%
2022 Average HH Income	\$110,599	\$95,444	\$97,753
2022 Median HH Income	\$85,330	\$71,912	\$74,768

PHASE 1
PD-SF-TH
26.63 ACRES
1,160,003 SF
MAX. = 320 DU
PROPOSED = 320 DU
PARKING = 320 GARAGES
PARKING = 320 COVERED

GENERAL RETAIL
PD-GR
5.5 ACRES
239,580 SF



ALPINE START
DEVELOPMENT

PHASE 3
PD-MF-1
17.56 ACRES
764,720 SF
MAX. = 316 DU
PROPOSED = 316 DU
PARKING = 474

PHASE 2
PD-MF-1
19.44 ACRES
847,000 SF
MAX. = 350 DU
PROPOSED = 350 DU
PARKING = 525

1 PROPOSED SITE PLAN
SCALE: 1" = 100'-0"

ARCHITECT:
CHRIS TETTER, RA
LICENSED ARCHITECT IN:
CT, FL, MI, NJ, NY, PA, TX
236 WEST 27TH STREET
SUITE 1303
NEW YORK, NY 10001

BELL WORKS
101 CHAMFORDS CORNER RD.
4116 (CCLAR)
HOLMDEL, NJ 07737

TEL.: 212.939.6215
CELL: 917.230.3411
FAX: 917.230.3183

WWW.METAMECHANICS.COM

TEXAS ARCHITECT #90261

PALMER-BOYCE ROAD (FM 879)
WAXAHACHIE, TX 75165

ZONING: PD-TH

Minimum Lot Area	3 stories in DN, MF1 or MF2, 4 stories in CA for main building. All accessory buildings (excluding recreational buildings) shall be limited to 1 story in height.
Minimum Lot Area	3,630 SF per dwelling unit, not to exceed 12 dwelling units per acre (calculated on gross acreage). The minimum lot size shall be 10,890 SF.
Minimum DUA	1,000 SF
Minimum Front Yard	15'
Minimum Side Yard	0' (25' if adjacent to SF detached)
Minimum Rear Yard	10' (25' if adjacent to SF detached)
Maximum Lot Coverage	50% by main and accessory buildings.
Parking Regulations	2 behind front building plane, at least 1 enclosed.

ZONING: PD-MF-1

Minimum Lot Area	2 stories for the main building. All accessory buildings (excluding recreational buildings) shall be limited to 1 story in height.
Minimum Lot Area	1,410 SF per dwelling unit, not to exceed eighteen (18) dwelling units per acre (calculated on gross acreage). The min lot size shall be 7,260 SF.
Minimum Lot Width	120'
Minimum Front Yard	Adjacent to SF: 25'; Adjacent to MF or NH: 25'
Minimum Side Yard	Adjacent to Residential: 50'; Adjacent to MF or NH: 25'
Minimum Rear Yard	Adjacent to Residential: 50'; Adjacent to MF or NH: 25'
Maximum Lot Coverage	40% by main buildings and accessory buildings.
Parking Regulations	1.5 spaces per efficiency, 1-bed or 2-bed unit; 2.5 spaces per 3-bed unit; 3 spaces per 4-bed or other unit.
Minimum DUA	600 SF per unit plus 100 SF for each additional bedroom over one; 450 SF for efficiency apartments, with a max of 25% of the total units.

FOR REVIEW
ISSUED
06.02.22
DATE

PROPOSED SITE
PD OPTION
316/350 TITLE


A-001.00
SHEET

SCALE
AS SHOWN
DRAWN BY
CT, GS, BK, KC, DL
REVIEWED BY
CT
PAGE
1 OF 1

IMPACT FEES

Use	Count	Impact Fees				% of Impact Fees	/Phase	Total /unit (SF)
		Water	Wastewater	Roadway	Parkland			
Ph 1 - TH	320 /Units	354,560	371,360	1,017,702	128,000	37.4%	\$1,871,622	\$5,849
Ph 2 - MF	350 /Units	354,560	371,360	628,628	140,000	29.8%	\$1,494,548	\$4,270
Ph 3 - MF	316 /Units	354,560	371,360	567,561	126,400	28.3%	\$1,419,881	\$4,493
Retail						4.5%	224,922	
QSR	3,000 SF	17,728	18,568	21,484	N/A	1.2%	57,780	\$19
Sit Down	4,500 SF	17,728	18,568	10,914	N/A	0.9%	47,210	\$10
Retail 1	3,000 SF	11,080	11,605	5,388	N/A	0.6%	28,073	\$9
Retail 2	3,000 SF	11,080	11,605	5,388	N/A	0.6%	28,073	\$9
Car Wash	4,500 SF	17,728	18,568	27,490	N/A	1.3%	63,786	\$14
Total		\$1,139,024	\$1,192,994	\$2,284,555	\$394,400	100.0%	\$5,010,973	
MF	986 /Units	\$1,063,680	\$1,114,080	\$2,213,891	\$394,400	95.5%	\$4,786,051	\$ 4,854 per unit
Retail	18,000 SF	\$75,344	\$78,914	\$70,664	N/A	4.5%	\$224,922	\$12 per sqft

SURVEY PLAT: FM 878 & FM 879

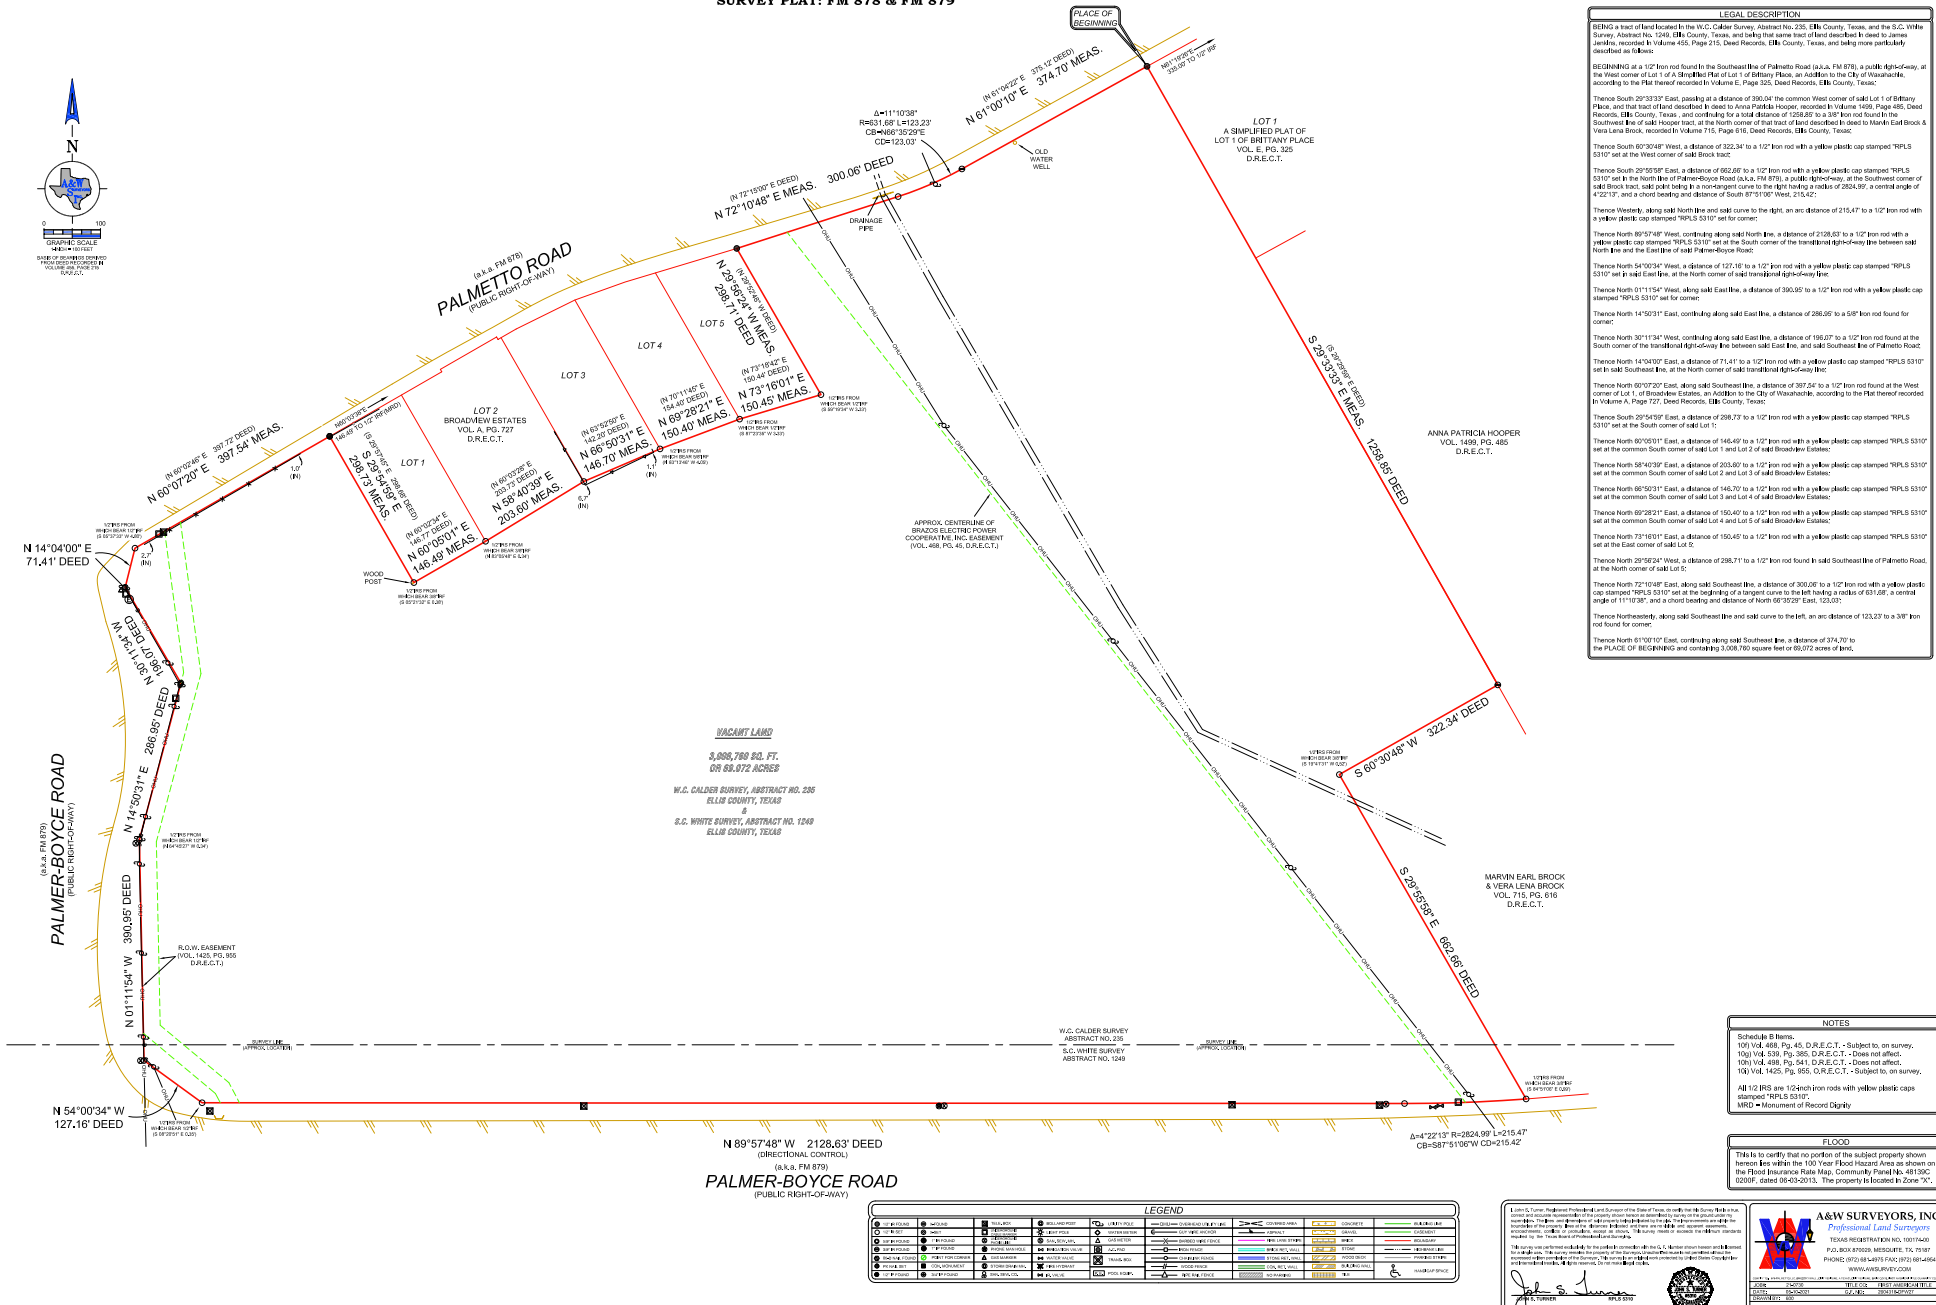





Any projections used are speculative in nature and do not represent the current or future performance of the site and therefore should not be relied upon. We make no guarantee or warranty regarding the information contained in this flyer. You and your advisors should perform a detailed, independent investigation of the property to determine whether it meets your objectives and the Seller expressly disclaims any representation or warranty with respect to the accuracy of the Submission Items. Davidson & Bogel Real Estate, LLC 2022



Historic Downtown Waxahachie

SEC - Hwy. 287 & Palmetto Rd.

This 69.1035 AC is the last entitled Multifamily and Townhome property in the Waxahachie. It is set right off of HW 287, 2.64 miles from all grocers and retail at HW 77, offering Chick-Fil-A, Academy, Atwoods, Home Depot, HEB, Walmart, and many more. Being 4 miles from I-35, the time from there to Downtown Dallas is 35 minutes. As of now, 3,500 lots are approved and prepared to be developed in the city limits of Waxahachie. 30% of the current residents were not here two years ago, speaking to the city's growth.


Waxahachie is growing rapidly, and having the opportunity to develop the last entitled Multifamily and Townhome property, leads to a great opportunity and vision for the site. With downtown Waxahachie 1.7 AC down the street, there are a handful of options and experiences to choose from, such as Prime 115 Steak and Seafood, Twisted Double M, and Cork & Keg.

The current improvement of Downtown Waxahachie is led by the developer who had the vision and experience behind the redesign of what Bishop Arts in Dallas is today.

Any projections used are speculative in nature and do not represent the current or future performance of the site and therefore should not be relied upon. We make no guarantee or warranty regarding the information contained in this flyer. You and your advisors should perform a detailed, independent, investigation of the property to determine whether it meets your satisfaction and the Seller expressly disclaims any representation or warranty with respect to the accuracy of the Submission Items, and Buyer acknowledges that it is relying on its own investigations to determine the accuracy of the Submission Items. Davidson & Bogel Real Estate, LLC 2022

HWY. 287 & PALMETTO RD.

WIDE AERIAL

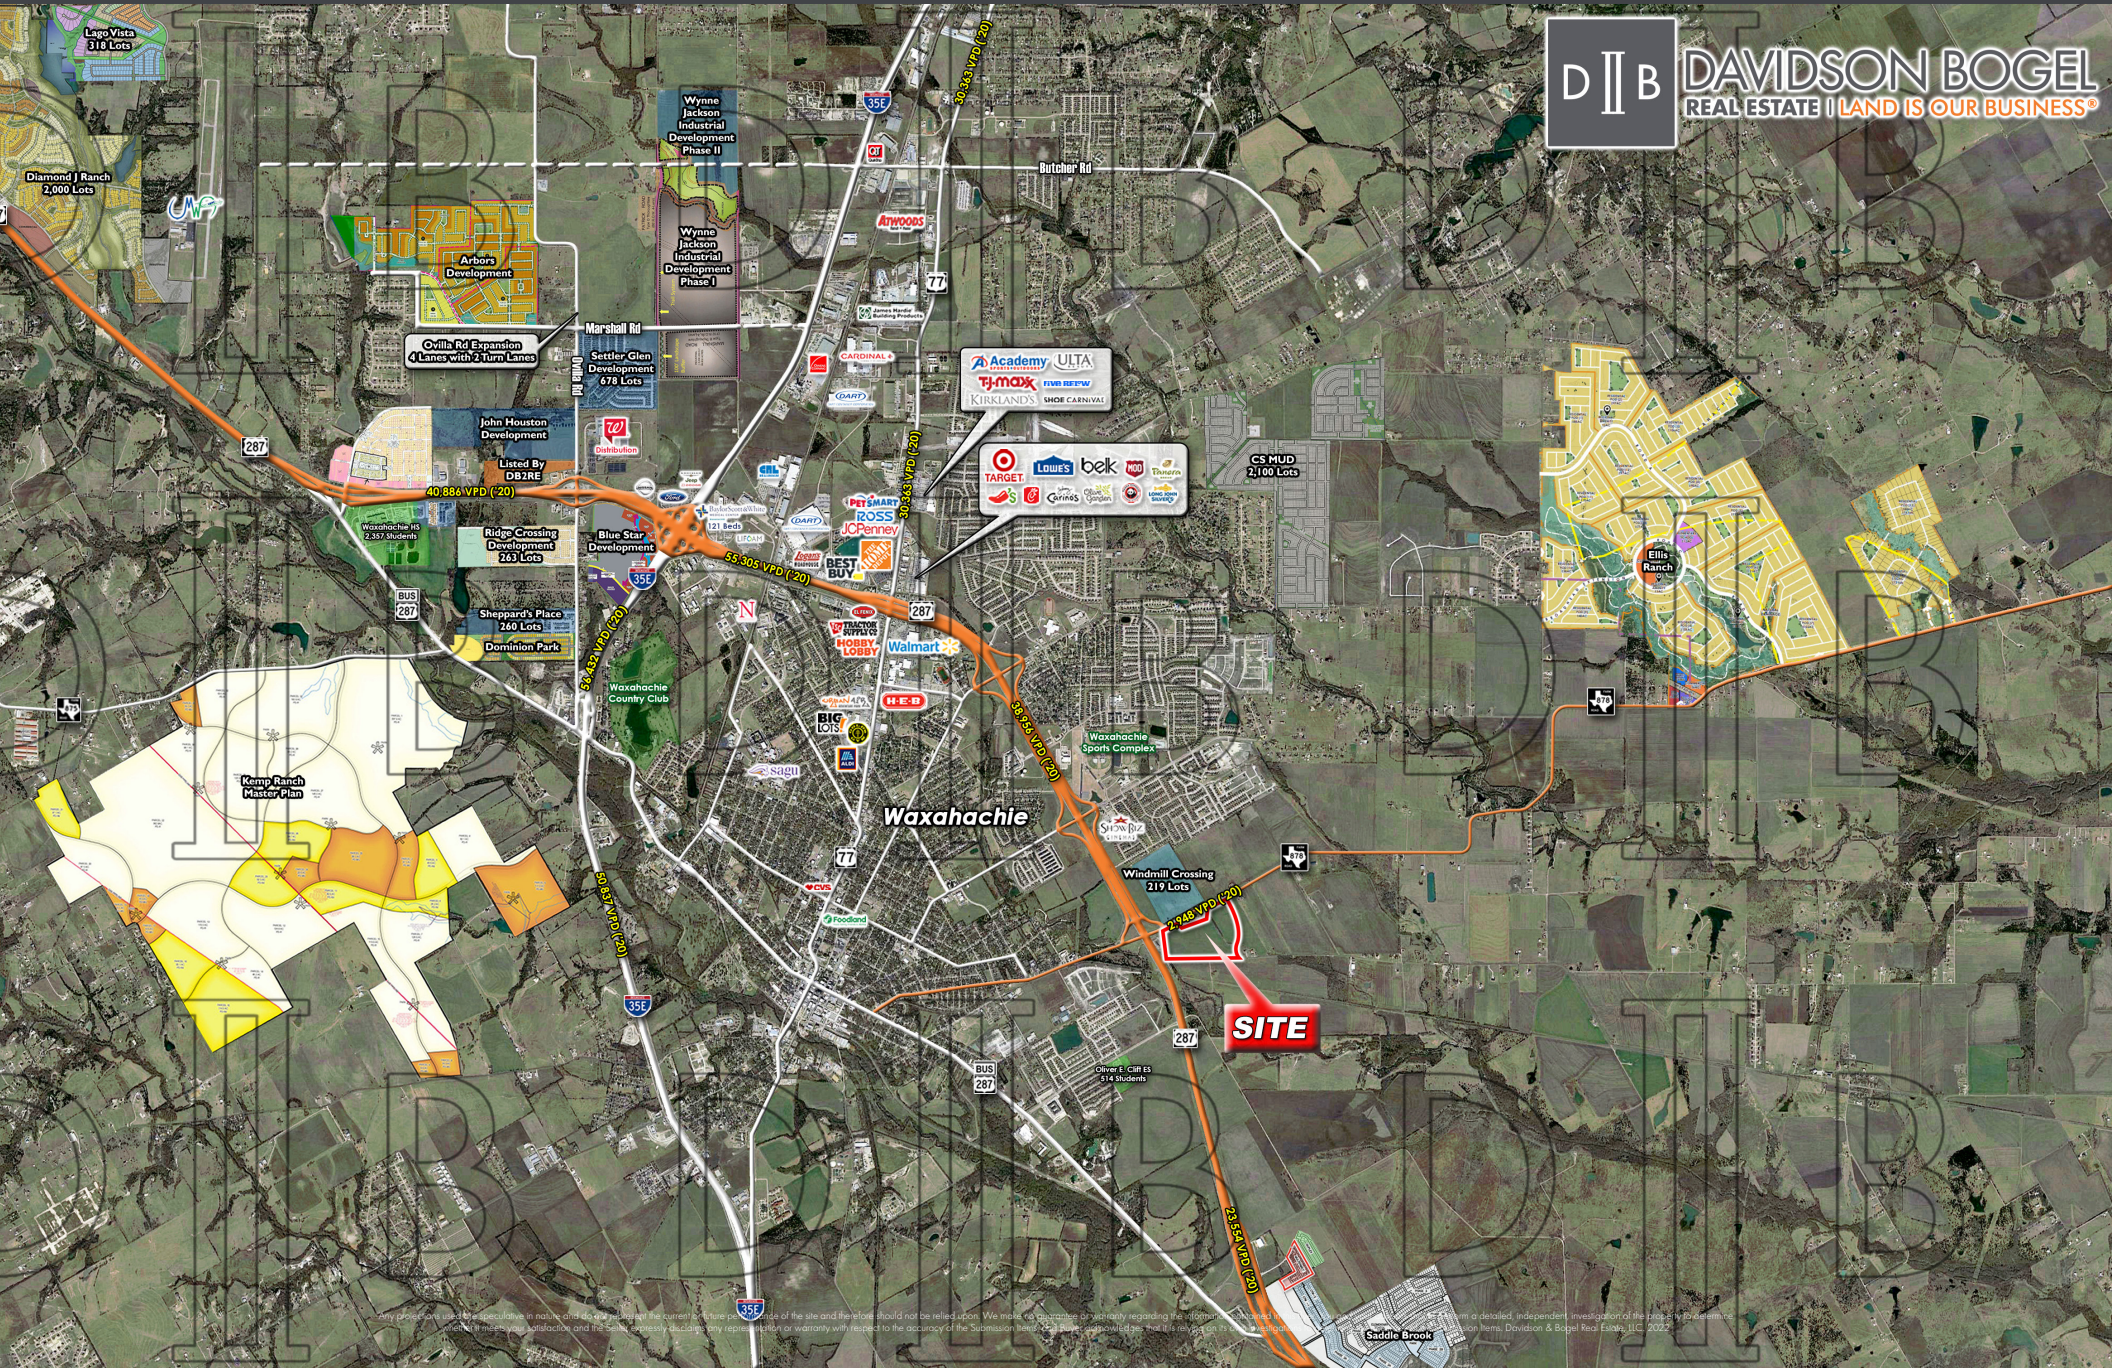

DALLAS MARKET OVERVIEW

Dallas/Fort Worth (DFW) is a dynamic 12-county region made up of Dallas, Fort Worth, and another 150 municipalities. DFW is the largest urban agglomeration in Texas and the fourth largest in the United States spanning an area of 9,286 square miles with a population of approximately 7.1 million people. By the year 2030, it is projected that over 10.5 million people will be living in DFW according to the Dallas Regional Chamber.

DFW is connected to the world by the nation's fourth busiest airport and is served by 55 international flights. The GDP of North Texas is estimated to be \$486 Billion, and if DFW were its own state it would be the 9th largest in the Nation and 23rd largest country in the World, behind Taiwan.

20
3.51 Million
34.20%
33
157
96

Fortune 500 Companies Headquartered in DFW
People in the DFW Workforce
Of the Population 25 & Older Have a Bachelor's Degree or Higher
Colleges & Universities
Public School Districts
Public Charter Schools

#1 #2 #1 #1

Best States For Growth
- U.S. News

The Best Places For
Business And Careers
- Forbes

Cities for Absolute
Job Growth – Bureau
of Labor Statistics

Real Estate Market for
(Urban Land Institute)

Any projections used are speculative in nature and do not represent the current or future performance of the site and therefore should not be relied upon. We make no guarantee or warranty regarding the information contained in this flyer. You and your advisors should perform a detailed, independent investigation of the property to determine whether it meets your investment criteria. The Seller and property advisors make no representation or warranty with respect to the accuracy of the Submission Items, and Buyer acknowledges that it is relying on its own investigation to determine the accuracy of the Submission Items. Davidson & Bogel Real Estate, LLC. 2022

HWY. 287 & PALMETTO RD.

DISCLAIMER

APPROVED BY THE TEXAS REAL ESTATE COMMISSION FOR VOLUNTARY USE.

TEXAS LAW REQUIRES ALL REAL ESTATE LICENSEES TO GIVE THE FOLLOWING INFORMATION ABOUT BROKERAGE SERVICES TO PROSPECTIVE BUYERS, TENANTS, SELLERS AND LANDLORDS. (01A TREC NO. OP-K)

INFORMATION ABOUT BROKERAGE SERVICES:

Before working with a real estate broker, you should know that the duties of a broker depend on whom the broker represents. If you are a prospective seller or landlord (owner) or a prospective buyer or tenant (buyer), you should know that the broker who lists the property for sale or lease is the owner's agent. A broker who acts as a subagent represents the owner in cooperation with the listing broker. A broker who acts as a buyer's agent represents the buyer. A broker may act as an intermediary between the parties if the parties consent in writing. A broker can assist you in locating a property, preparing a contract or lease, or obtaining financing without representing you. A broker is obligated by law to treat you honestly.

IF THE BROKER REPRESENTS THE OWNER:

The broker becomes the owner's agent by entering into an agreement with the owner, usually through a written - listing agreement, or by agreeing to act as a subagent by accepting an offer of subagency from the listing broker. A subagent may work in a different real estate office. A listing broker or subagent can assist the buyer but does not represent the buyer and must place the interests of the owner first. The buyer should not tell the owner's agent anything the buyer would not want the owner to know because an owner's agent must disclose to the owner any material information known to the agent.

IF THE BROKER REPRESENTS THE BUYER:

The broker becomes the buyer's agent by entering into an agreement to represent the buyer, usually through a written buyer representation agreement. A buyer's agent can assist the owner but does not represent the owner and must place the interests of the buyer first. The owner should not tell a buyer's agent anything the owner would not want the buyer to know because a buyer's agent must disclose to the buyer any material information known to the agent.

IF THE BROKER ACTS AS AN INTERMEDIARY:

A broker may act as an intermediary between the parties if the broker complies with The Texas Real Estate License Act. The broker must obtain the written consent of each party to the transaction to act as an intermediary. The written consent must state who will pay the broker and, in conspicuous bold or underlined print, set forth the broker's obligations as an intermediary. The broker is required to treat each party honestly and fairly and to comply with The Texas Real Estate License Act. A broker who acts as an intermediary in a transaction:

- (1) shall treat all parties honestly;
- (2) may not disclose that the owner will accept a price less than the asking price unless authorized in writing to do so by the owner; buyer: and
- (3) may not disclose that the buyer will pay a price greater than the price submitted in a written offer unless authorized in writing to do so by the buyer; and
- (4) may not disclose any confidential information or any information that a party specifically instructs the broker in writing not to disclose unless authorized in writing to disclose the information or required to do so by The Texas Real Estate License Act or a court order or if the information materially relates to the condition of the property. With the parties' consent, a broker acting as an intermediary between the parties may appoint a person who is licensed under The Texas Real Estate License Act and associated with the broker to communicate with and carry out instructions of one party and another person who is licensed under that Act and associated with the broker to communicate with and carry out instructions of the other party.

IF YOU CHOOSE TO HAVE A BROKER REPRESENT YOU:

You should enter into a written agreement with the broker that clearly establishes the broker's obligations and your obligations. The agreement should state how and by whom the broker will be paid. You have the right to choose the type of representation, if any, you wish to receive. Your payment of a fee to a broker does not necessarily establish that the broker represents you. If you have any questions regarding the duties and responsibilities of the broker, you should resolve those questions before proceeding.

DB URBAN, LLC
LICENSED BROKER / BROKER FIRM NAME
MICHAEL EDWARD BOGEL II
DESIGNATED BROKER OF FIRM
SCOTT LAKE
LICENSED SUPERVISOR OF SALES AGENT/
ASSOCIATE
JAKE MILNER
SALES AGENT/ASSOCIATE'S NAME

9009183
LICENSE NO.
598526
LICENSE NO.
618506
LICENSE NO.
647114
LICENSE NO.

INFO@DB2RE.COM
EMAIL
EBOGEL@DB2RE.COM
EMAIL
SLAKE@DB2RE.COM
EMAIL
JMILNER@DB2RE.COM
EMAIL

214-526-3626
PHONE
214-526-3626
PHONE
214-526-3626
PHONE
214-526-3626
PHONE



Information About Brokerage Services

Texas law requires all real estate license holders to give the following information about brokerage services to prospective buyers, tenants, sellers and landlords.

TYPES OF REAL ESTATE LICENSE HOLDERS:

- **A BROKER** is responsible for all brokerage activities, including acts performed by sales agents sponsored by the broker.
- **A SALES AGENT** must be sponsored by a broker and works with clients on behalf of the broker.

A BROKER'S MINIMUM DUTIES REQUIRED BY LAW (A client is the person or party that the broker represents):

- Put the interests of the client above all others, including the broker's own interests;
- Inform the client of any material information about the property or transaction received by the broker;
- Answer the client's questions and present any offer to or counter-offer from the client; and
- Treat all parties to a real estate transaction honestly and fairly.

A LICENSE HOLDER CAN REPRESENT A PARTY IN A REAL ESTATE TRANSACTION:

AS AGENT FOR OWNER (SELLER/LANDLORD): The broker becomes the property owner's agent through an agreement with the owner, usually in a written listing to sell or property management agreement. An owner's agent must perform the broker's minimum duties above and must inform the owner of any material information about the property or transaction known by the agent, including information disclosed to the agent or subagent by the buyer or buyer's agent.

AS AGENT FOR BUYER/TENANT: The broker becomes the buyer/tenant's agent by agreeing to represent the buyer, usually through a written representation agreement. A buyer's agent must perform the broker's minimum duties above and must inform the buyer of any material information about the property or transaction known by the agent, including information disclosed to the agent by the seller or seller's agent.

AS AGENT FOR BOTH - INTERMEDIARY: To act as an intermediary between the parties the broker must first obtain the written agreement of *each party* to the transaction. The written agreement must state who will pay the broker and, in conspicuous bold or underlined print, set forth the broker's obligations as an intermediary. A broker who acts as an intermediary:

- Must treat all parties to the transaction impartially and fairly;
- May, with the parties' written consent, appoint a different license holder associated with the broker to each party (owner and buyer) to communicate with, provide opinions and advice to, and carry out the instructions of each party to the transaction.
- Must not, unless specifically authorized in writing to do so by the party, disclose:
 - that the owner will accept a price less than the written asking price;
 - that the buyer/tenant will pay a price greater than the price submitted in a written offer; and
 - any confidential information or any other information that a party specifically instructs the broker in writing not to disclose, unless required to do so by law.

AS SUBAGENT: A license holder acts as a subagent when aiding a buyer in a transaction without an agreement to represent the buyer. A subagent can assist the buyer but does not represent the buyer and must place the interests of the owner first.

TO AVOID DISPUTES, ALL AGREEMENTS BETWEEN YOU AND A BROKER SHOULD BE IN WRITING AND CLEARLY ESTABLISH:

- The broker's duties and responsibilities to you, and your obligations under the representation agreement.
- Who will pay the broker for services provided to you, when payment will be made and how the payment will be calculated.

LICENSE HOLDER CONTACT INFORMATION: This notice is being provided for information purposes. It does not create an obligation for you to use the broker's services. Please acknowledge receipt of this notice below and retain a copy for your records.

DB Urban, LLC	9009183	info@db2re.com	214-526-3626
Licensed Broker /Broker Firm Name or Primary Assumed Business Name	License No.	Email	Phone
Michael Edward Bogel II	598526	ebogel@db2re.com	214-526-3626
Designated Broker of Firm	License No.	Email	Phone
Scott Lake	618506	slake@db2re.com	214-526-3626
Licensed Supervisor of Sales Agent/ Associate	License No.	Email	Phone
Jake Milner	647114	jmilner@db2re.com	214-526-3626
Sales Agent/Associate's Name	License No.	Email	Phone

Buyer/Tenant/Seller/Landlord Initials

Date



Information About Brokerage Services

Texas law requires all real estate license holders to give the following information about brokerage services to prospective buyers, tenants, sellers and landlords.

TYPES OF REAL ESTATE LICENSE HOLDERS:

- **A BROKER** is responsible for all brokerage activities, including acts performed by sales agents sponsored by the broker.
- **A SALES AGENT** must be sponsored by a broker and works with clients on behalf of the broker.

A BROKER'S MINIMUM DUTIES REQUIRED BY LAW (A client is the person or party that the broker represents):

- Put the interests of the client above all others, including the broker's own interests;
- Inform the client of any material information about the property or transaction received by the broker;
- Answer the client's questions and present any offer to or counter-offer from the client; and
- Treat all parties to a real estate transaction honestly and fairly.

A LICENSE HOLDER CAN REPRESENT A PARTY IN A REAL ESTATE TRANSACTION:

AS AGENT FOR OWNER (SELLER/LANDLORD): The broker becomes the property owner's agent through an agreement with the owner, usually in a written listing to sell or property management agreement. An owner's agent must perform the broker's minimum duties above and must inform the owner of any material information about the property or transaction known by the agent, including information disclosed to the agent or subagent by the buyer or buyer's agent.

AS AGENT FOR BUYER/TENANT: The broker becomes the buyer/tenant's agent by agreeing to represent the buyer, usually through a written representation agreement. A buyer's agent must perform the broker's minimum duties above and must inform the buyer of any material information about the property or transaction known by the agent, including information disclosed to the agent by the seller or seller's agent.

AS AGENT FOR BOTH - INTERMEDIARY: To act as an intermediary between the parties the broker must first obtain the written agreement of *each party* to the transaction. The written agreement must state who will pay the broker and, in conspicuous bold or underlined print, set forth the broker's obligations as an intermediary. A broker who acts as an intermediary:

- Must treat all parties to the transaction impartially and fairly;
- May, with the parties' written consent, appoint a different license holder associated with the broker to each party (owner and buyer) to communicate with, provide opinions and advice to, and carry out the instructions of each party to the transaction.
- Must not, unless specifically authorized in writing to do so by the party, disclose:
 - that the owner will accept a price less than the written asking price;
 - that the buyer/tenant will pay a price greater than the price submitted in a written offer; and
 - any confidential information or any other information that a party specifically instructs the broker in writing not to disclose, unless required to do so by law.

AS SUBAGENT: A license holder acts as a subagent when aiding a buyer in a transaction without an agreement to represent the buyer. A subagent can assist the buyer but does not represent the buyer and must place the interests of the owner first.

TO AVOID DISPUTES, ALL AGREEMENTS BETWEEN YOU AND A BROKER SHOULD BE IN WRITING AND CLEARLY ESTABLISH:

- The broker's duties and responsibilities to you, and your obligations under the representation agreement.
- Who will pay the broker for services provided to you, when payment will be made and how the payment will be calculated.

LICENSE HOLDER CONTACT INFORMATION: This notice is being provided for information purposes. It does not create an obligation for you to use the broker's services. Please acknowledge receipt of this notice below and retain a copy for your records.

Davidson Bogel Real Estate, LLC	9004427	info@db2re.com	214-526-3626
Licensed Broker /Broker Firm Name or Primary Assumed Business Name	License No.	Email	Phone
Michael Edward Bogel II	598526	ebogel@db2re.com	214-526-3626
Designated Broker of Firm	License No.	Email	Phone
Christopher Khoury	741101	ckhoury@db2re.com	214-526-3626
Licensed Supervisor of Sales Agent/ Associate	License No.	Email	Phone
N/A	N/A	N/A	N/A
Sales Agent/Associate's Name	License No.	Email	Phone

Buyer/Tenant/Seller/Landlord Initials

Date